

CONSTRUCT S/W AND RETAINING WALL BEHIND BRIDGE PIERS

5' BIKE LANES, 11' TRAVEL LANES

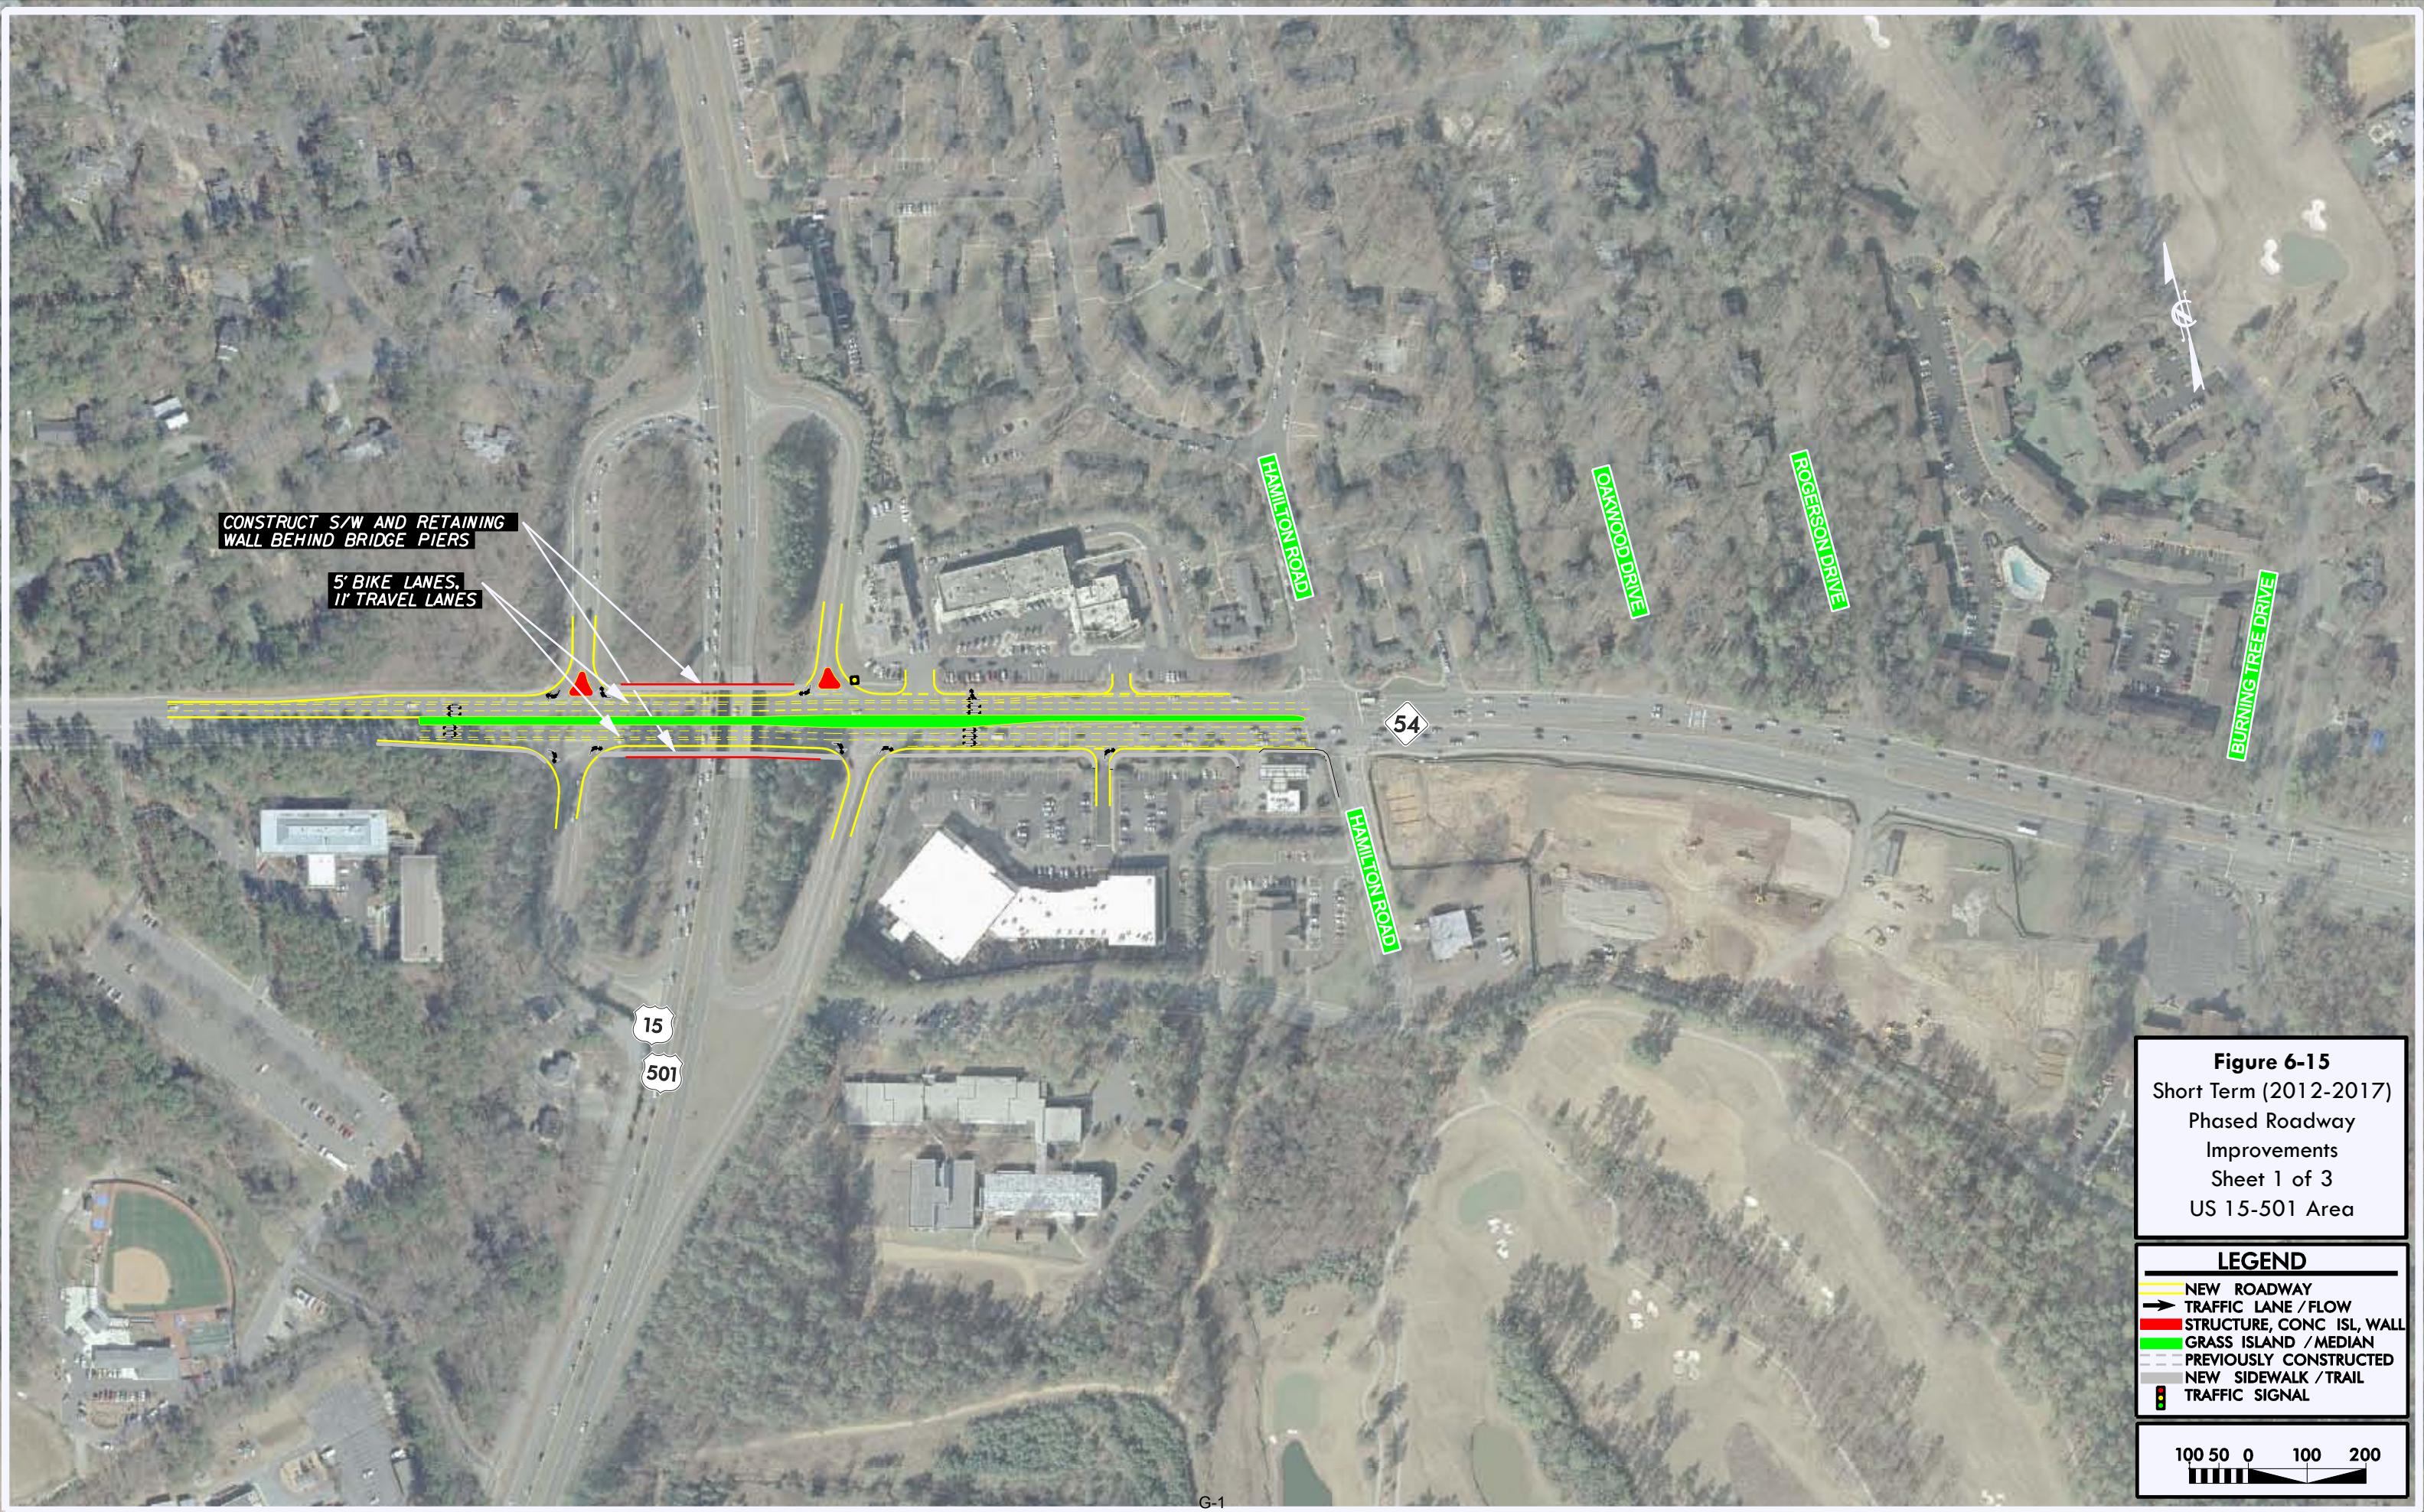
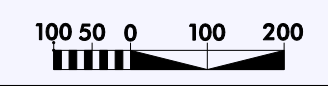


Figure 6-15
Short Term (2012-2017)
Phased Roadway
Improvements
Sheet 1 of 3
US 15-501 Area

LEGEND	
	NEW ROADWAY
	TRAFFIC LANE / FLOW
	STRUCTURE, CONC ISL, WALL
	GRASS ISLAND / MEDIAN
	PREVIOUSLY CONSTRUCTED
	NEW SIDEWALK / TRAIL
	TRAFFIC SIGNAL



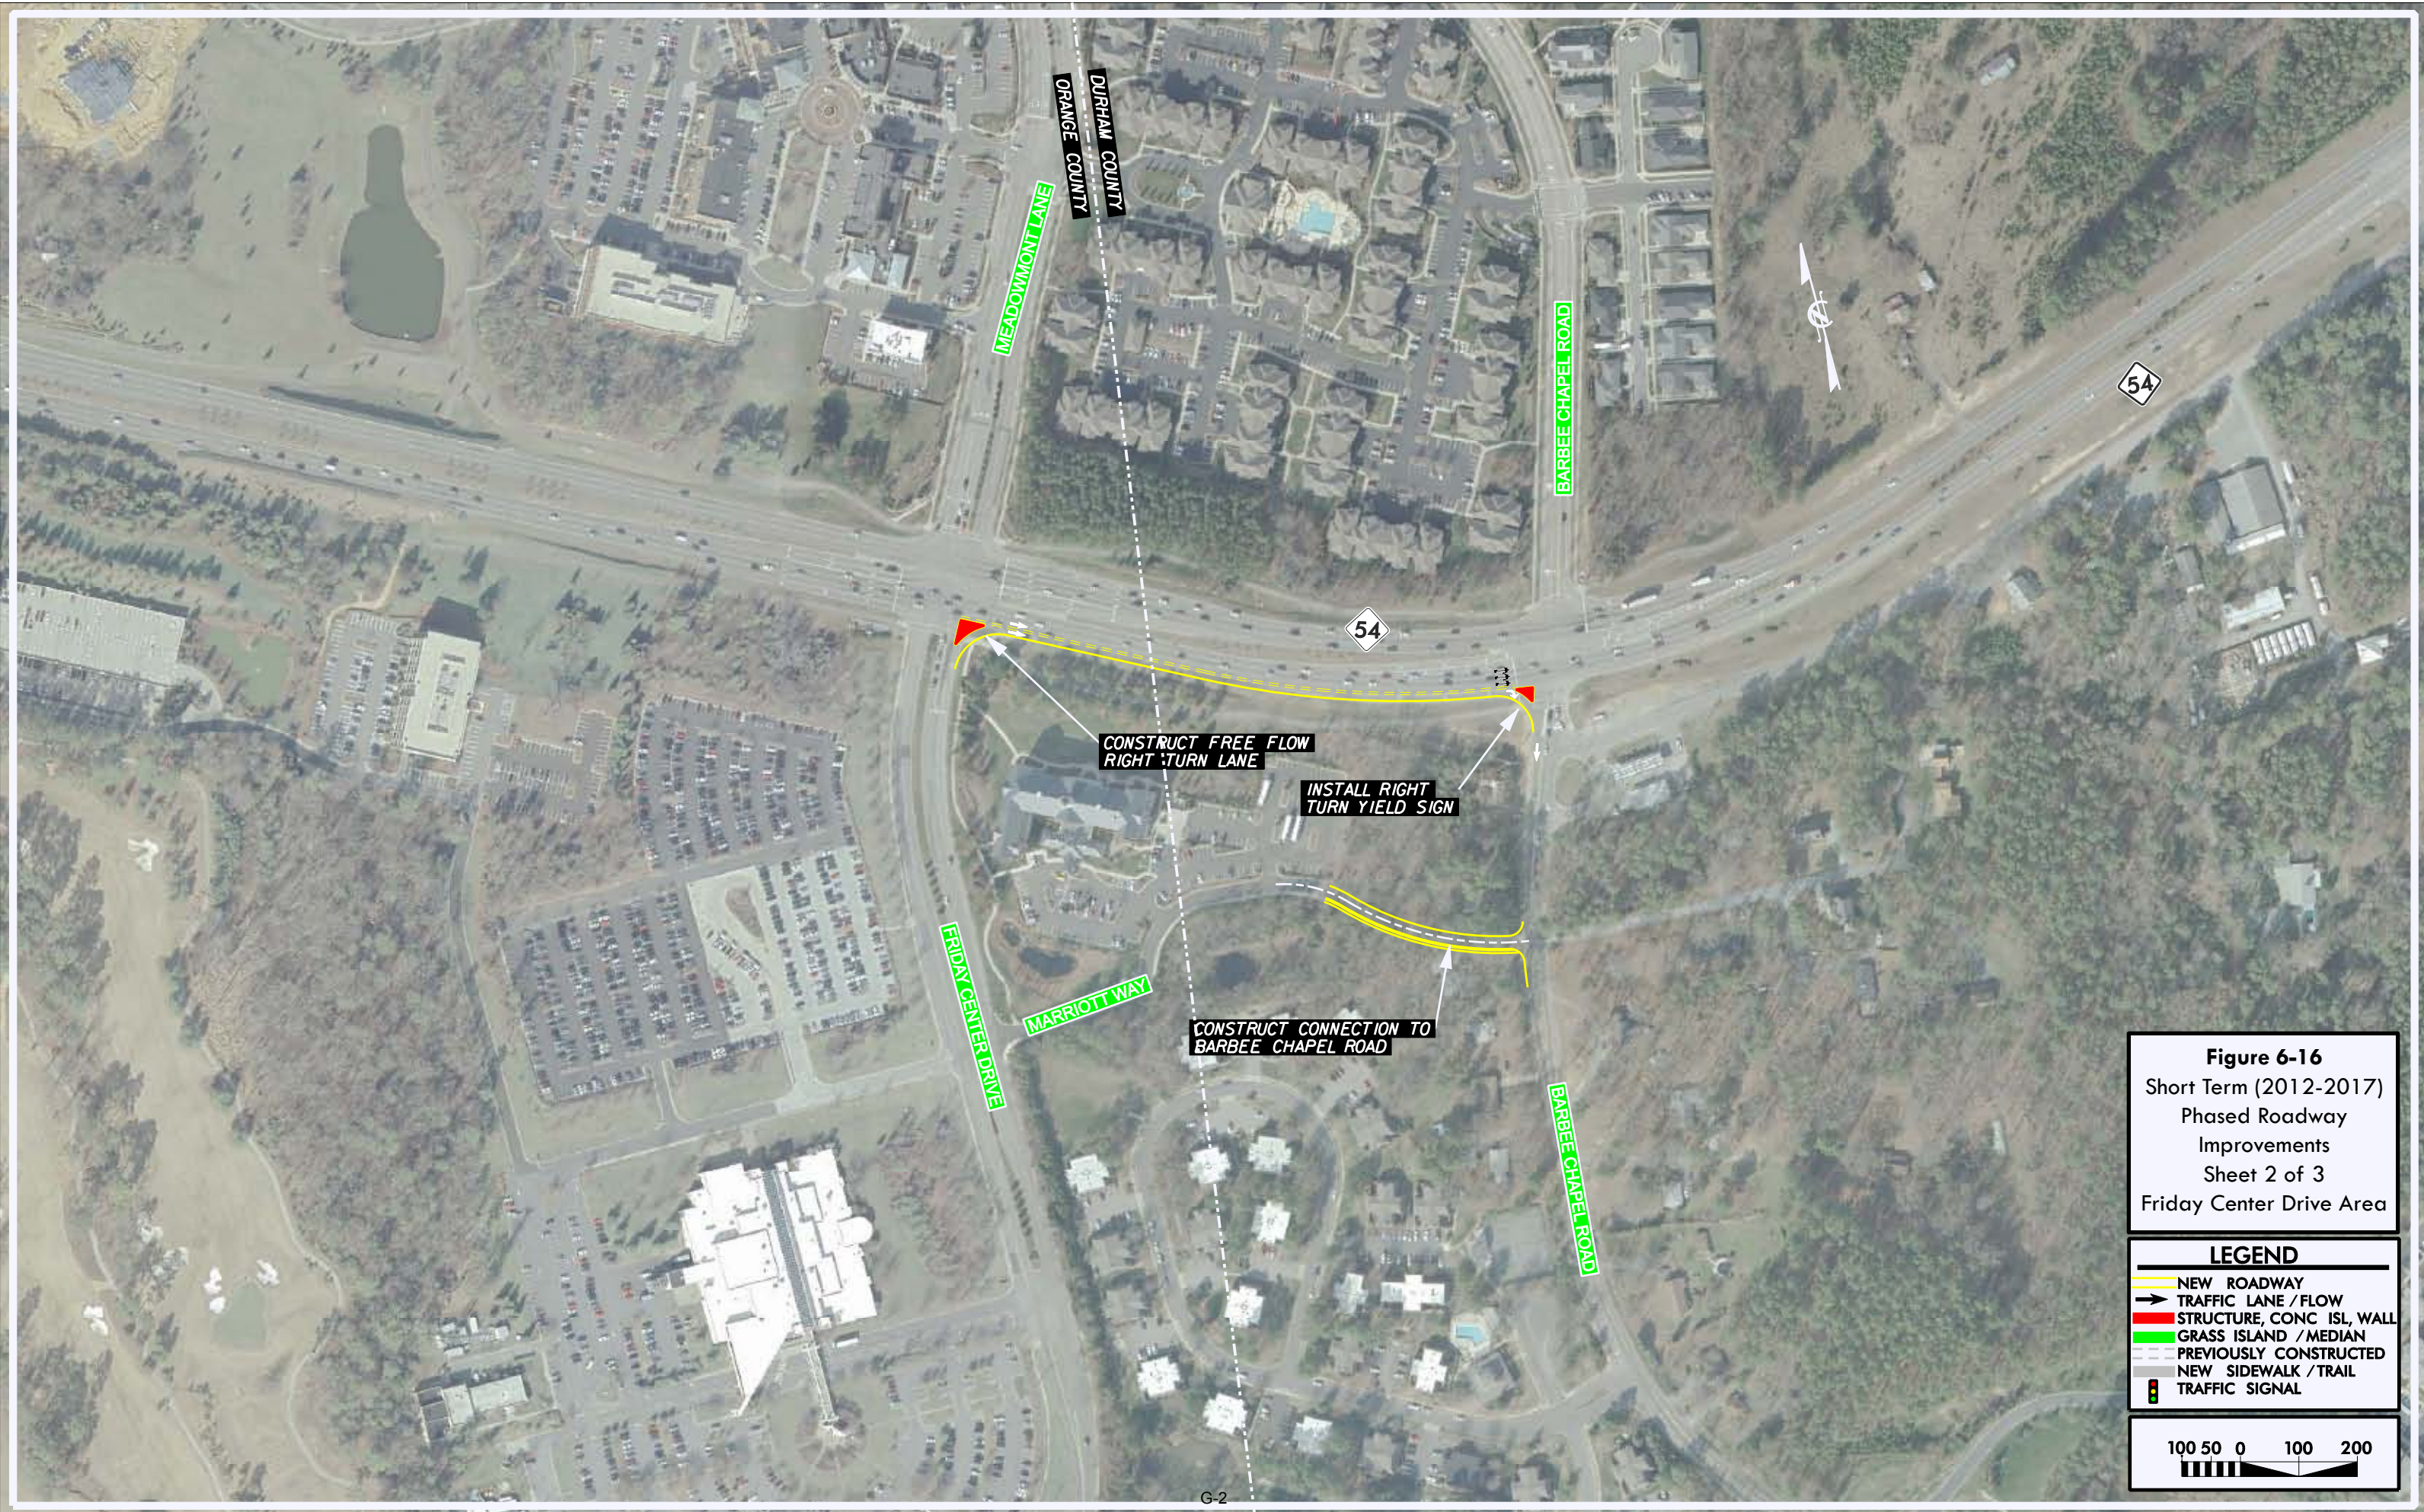
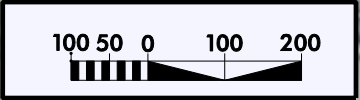


Figure 6-16
 Short Term (2012-2017)
 Phased Roadway
 Improvements
 Sheet 2 of 3
 Friday Center Drive Area

LEGEND	
	NEW ROADWAY
	TRAFFIC LANE / FLOW
	STRUCTURE, CONC ISL, WALL
	GRASS ISLAND / MEDIAN
	PREVIOUSLY CONSTRUCTED
	NEW SIDEWALK / TRAIL
	TRAFFIC SIGNAL



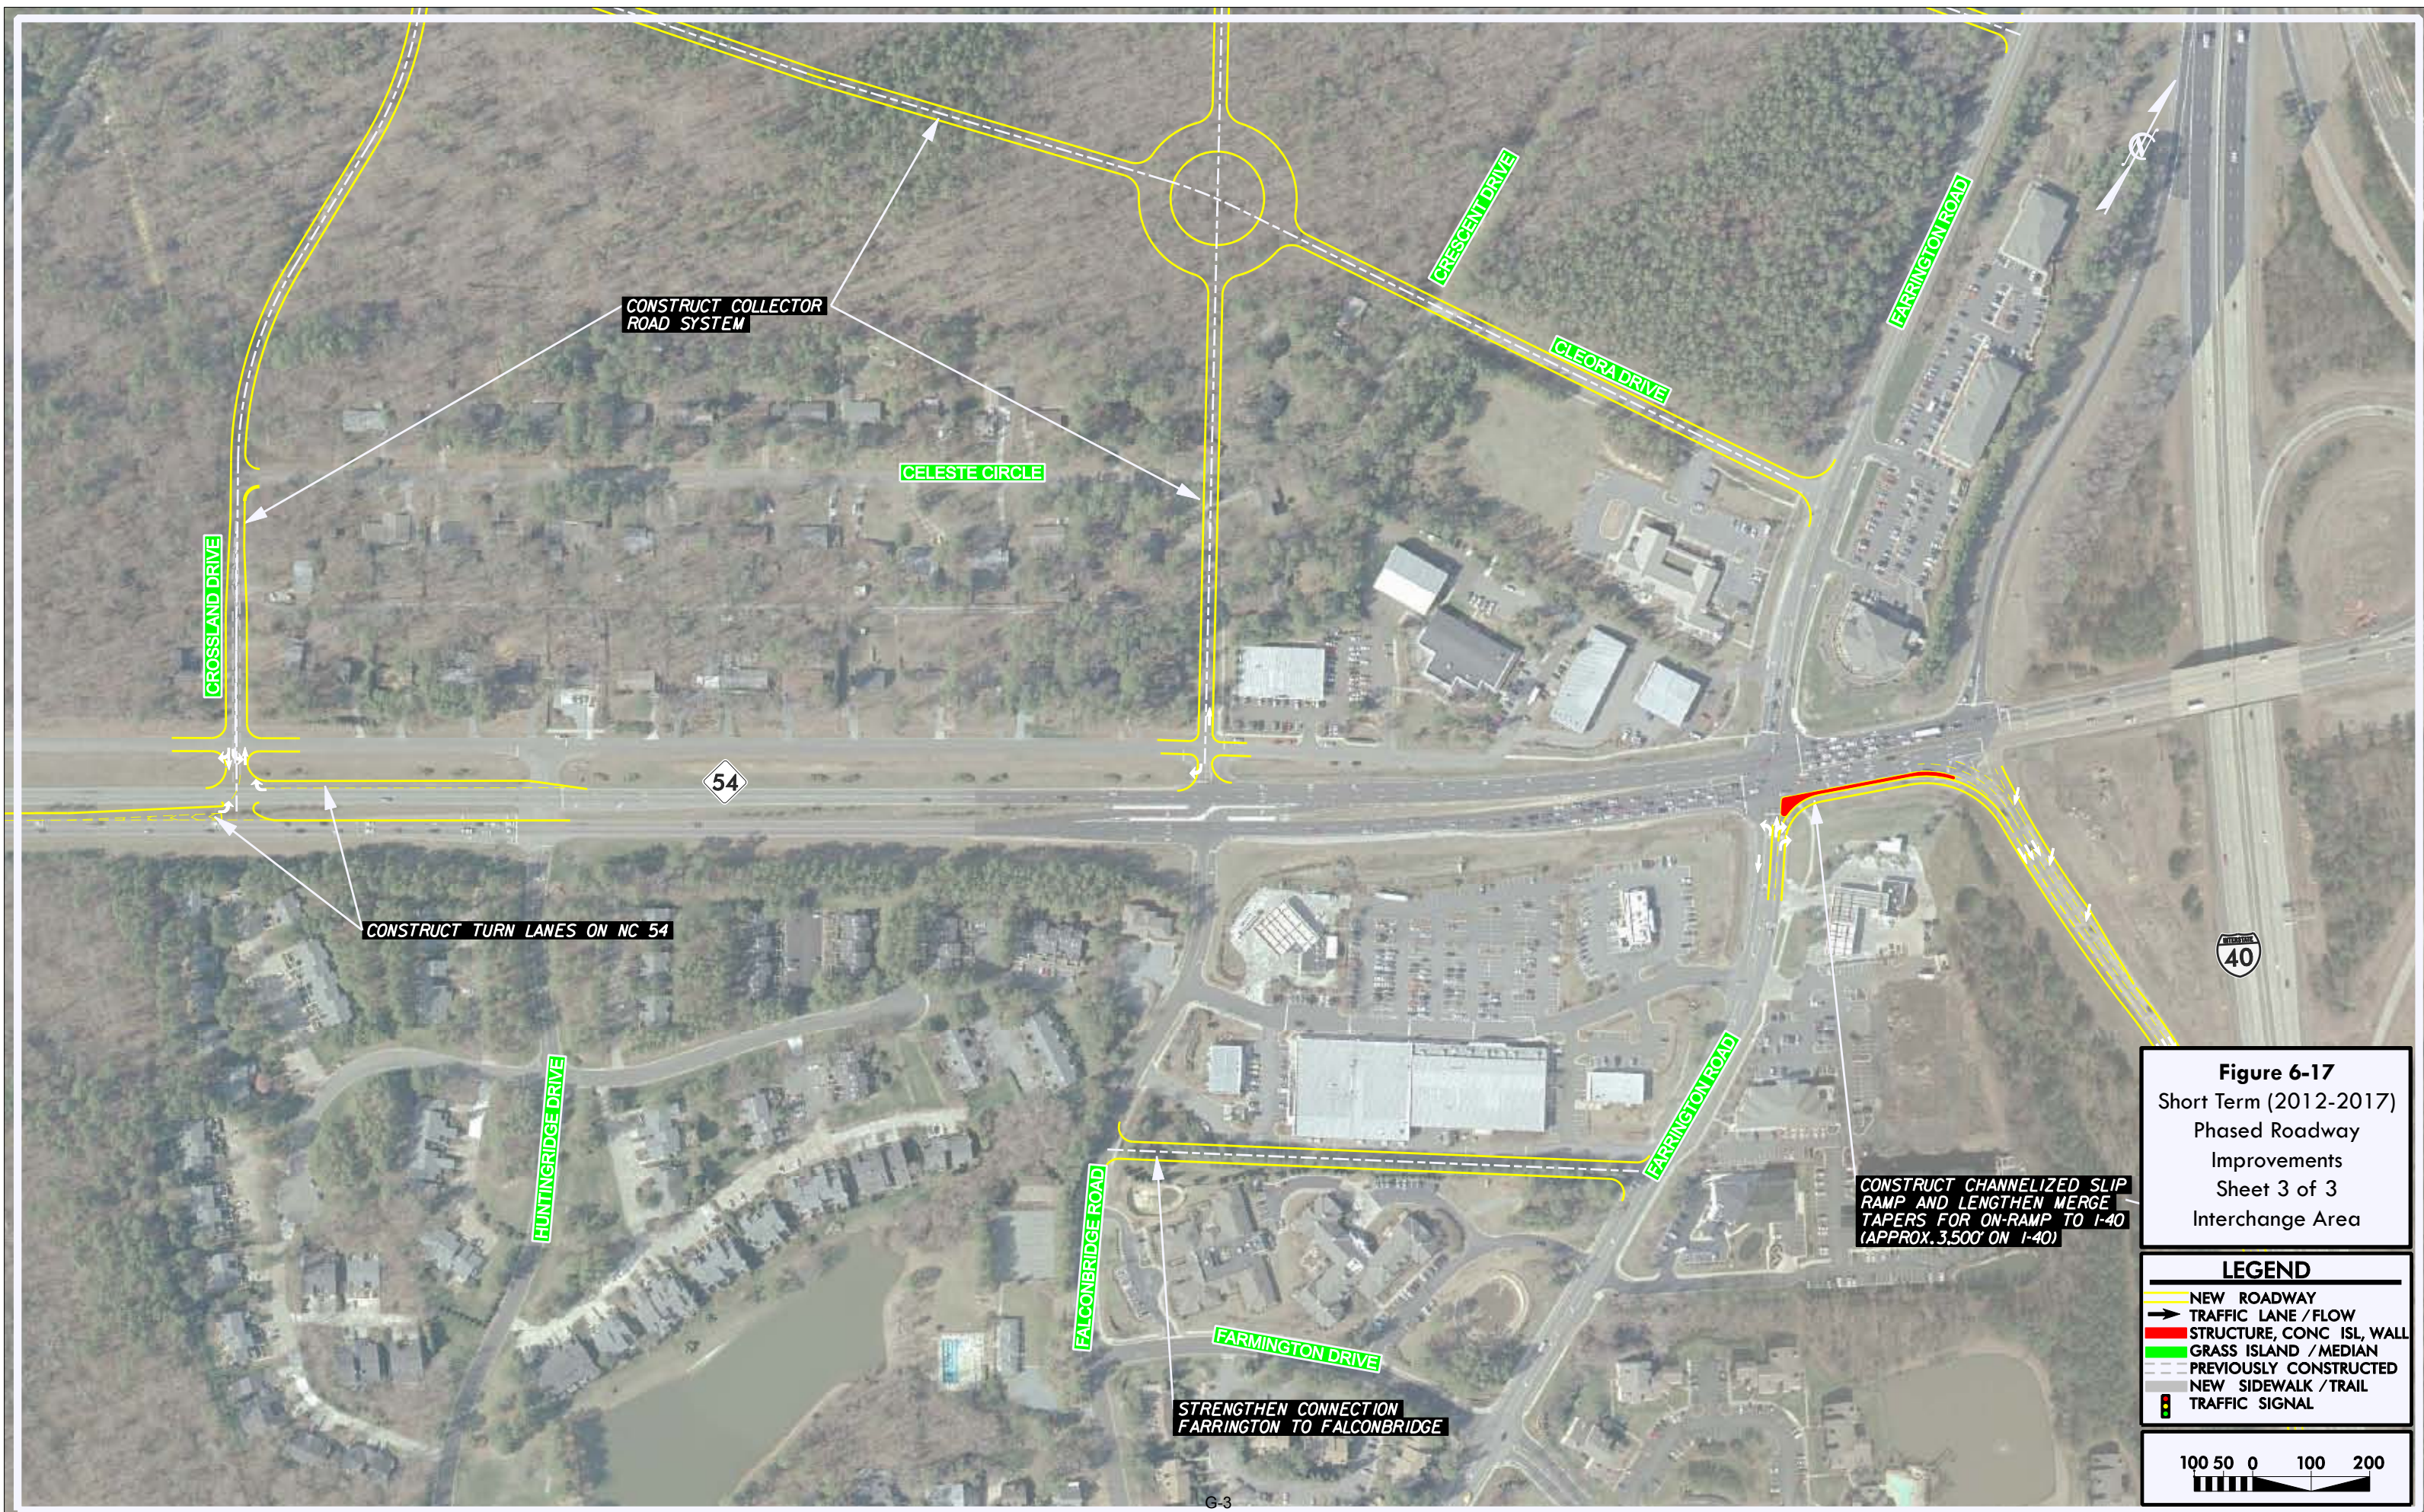
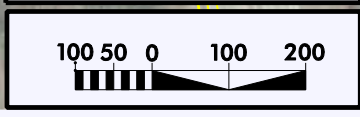


Figure 6-17
 Short Term (2012-2017)
 Phased Roadway
 Improvements
 Sheet 3 of 3
 Interchange Area

LEGEND

	NEW ROADWAY
	TRAFFIC LANE / FLOW
	STRUCTURE, CONC ISL, WALL
	GRASS ISLAND / MEDIAN
	PREVIOUSLY CONSTRUCTED
	NEW SIDEWALK / TRAIL
	TRAFFIC SIGNAL





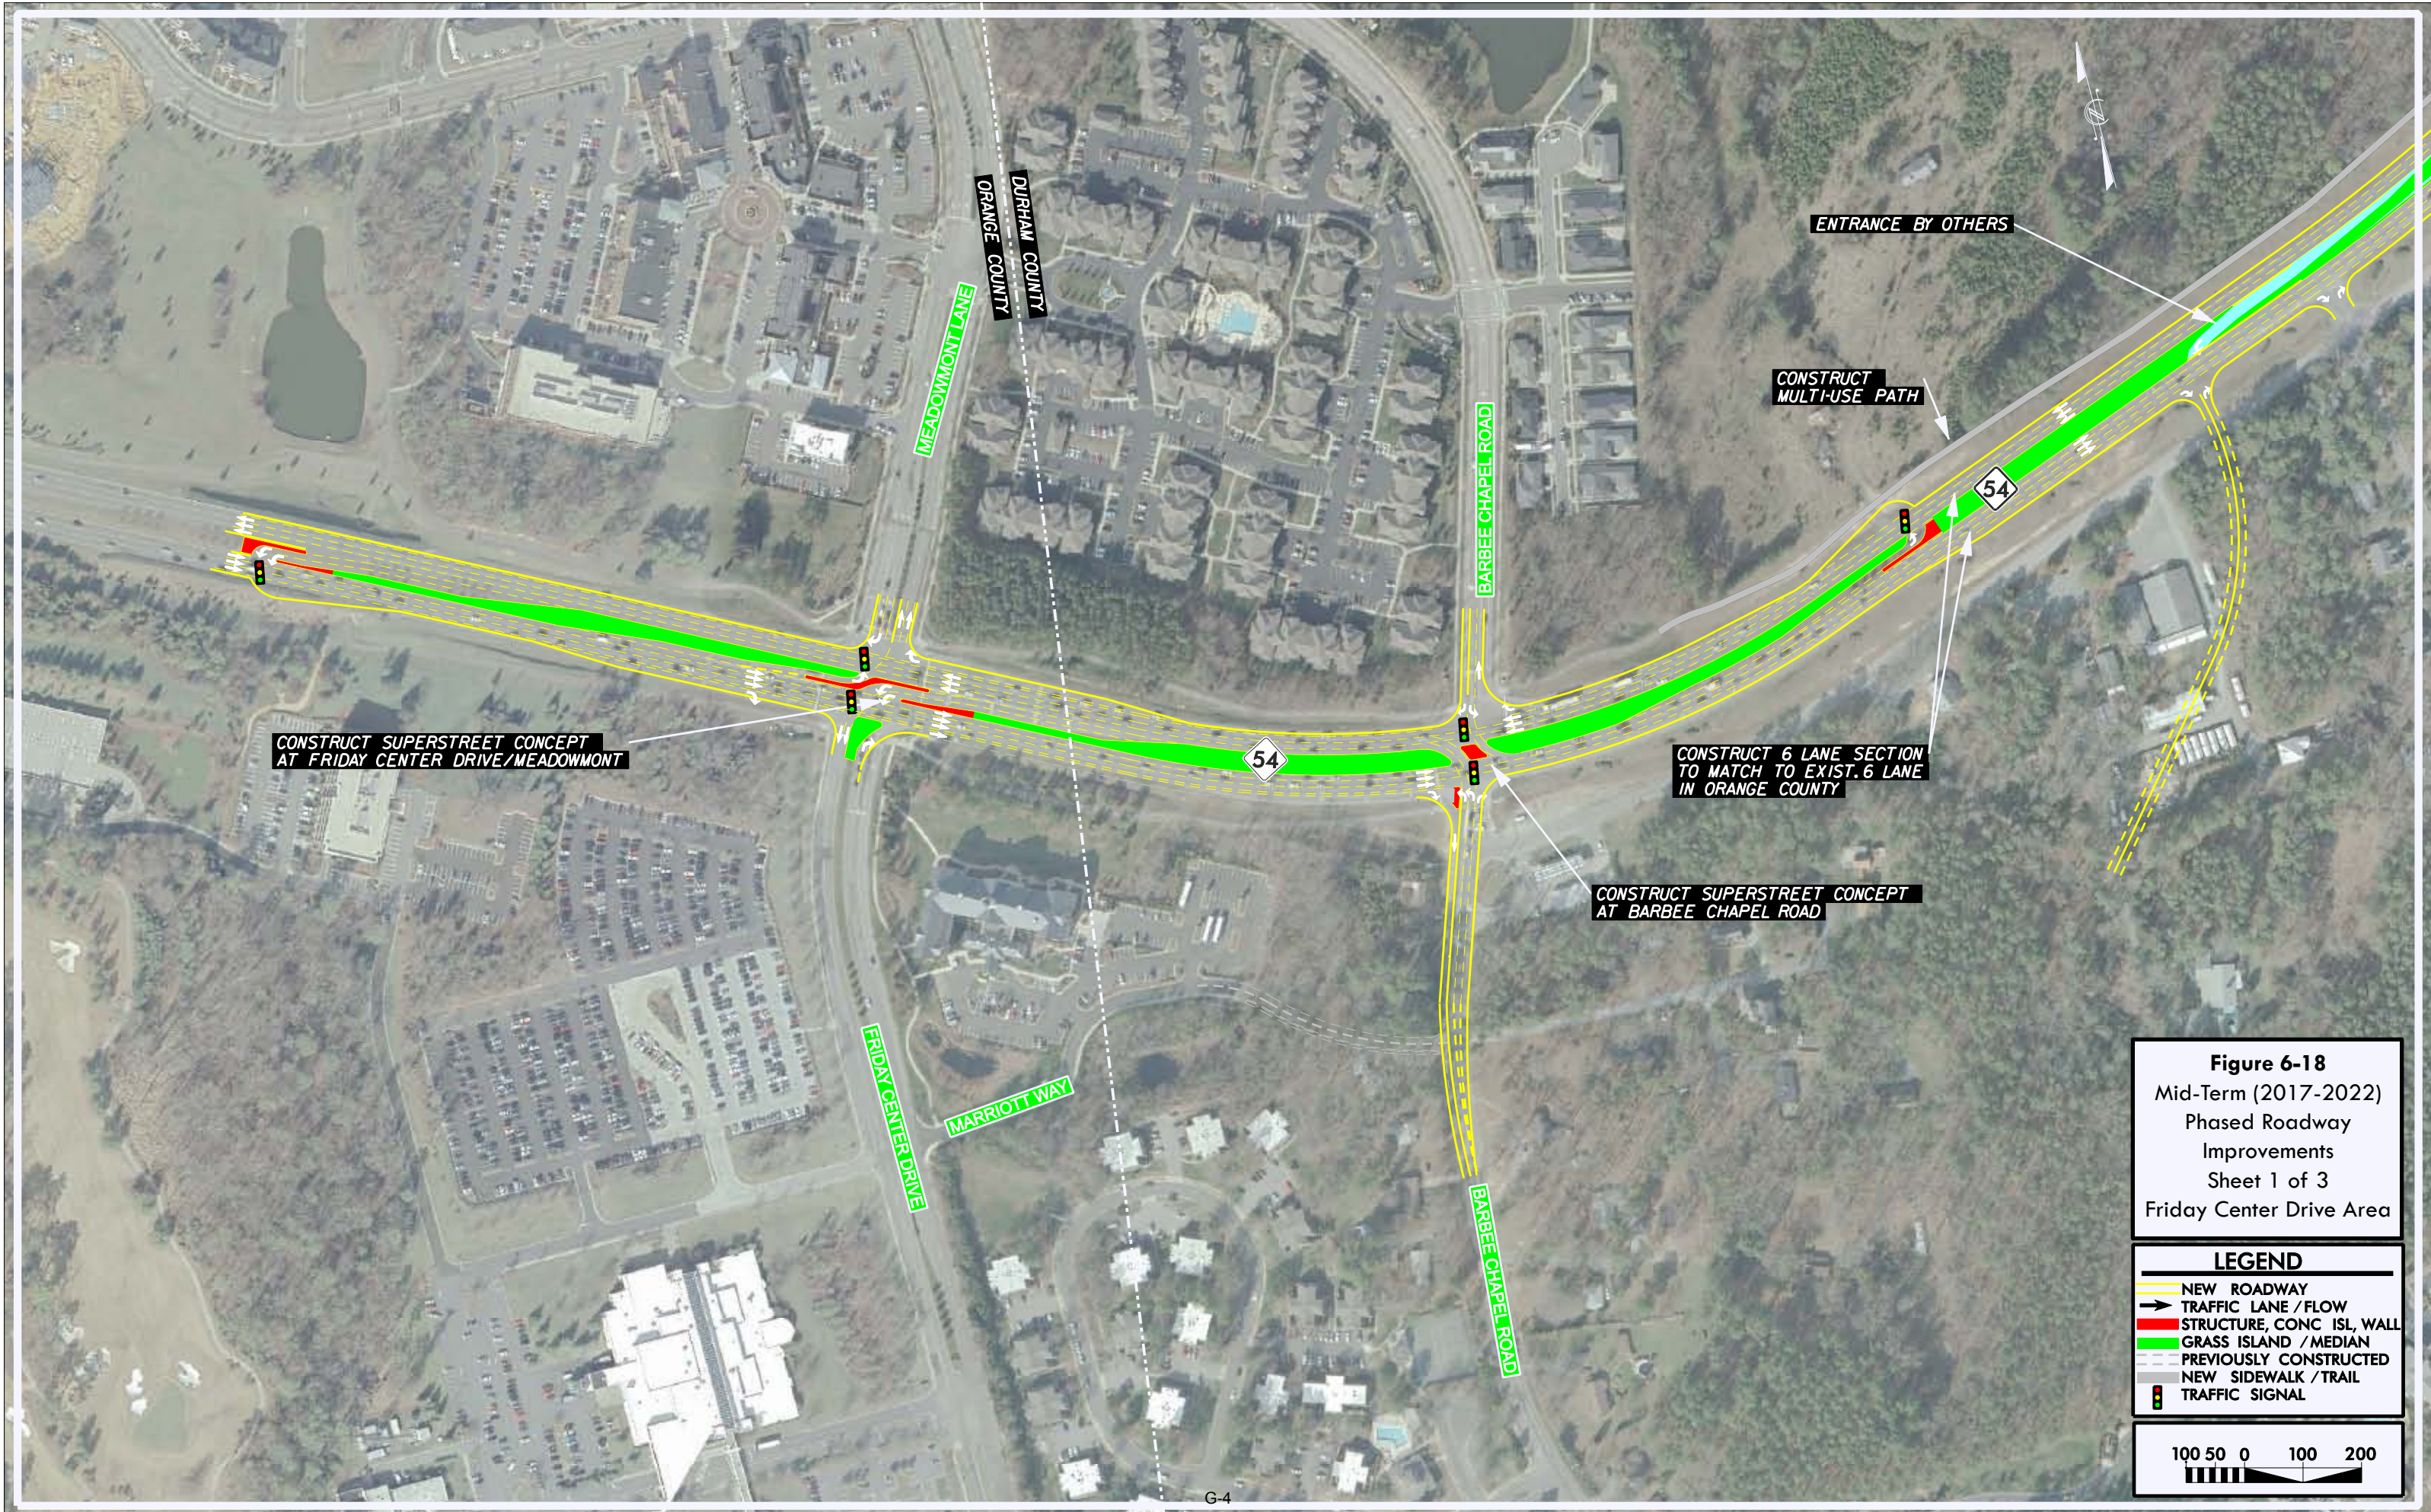


Figure 6-18
 Mid-Term (2017-2022)
 Phased Roadway
 Improvements
 Sheet 1 of 3
 Friday Center Drive Area

LEGEND

	NEW ROADWAY
	TRAFFIC LANE / FLOW
	STRUCTURE, CONC ISL, WALL
	GRASS ISLAND / MEDIAN
	PREVIOUSLY CONSTRUCTED
	NEW SIDEWALK / TRAIL
	TRAFFIC SIGNAL

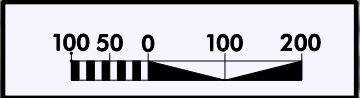

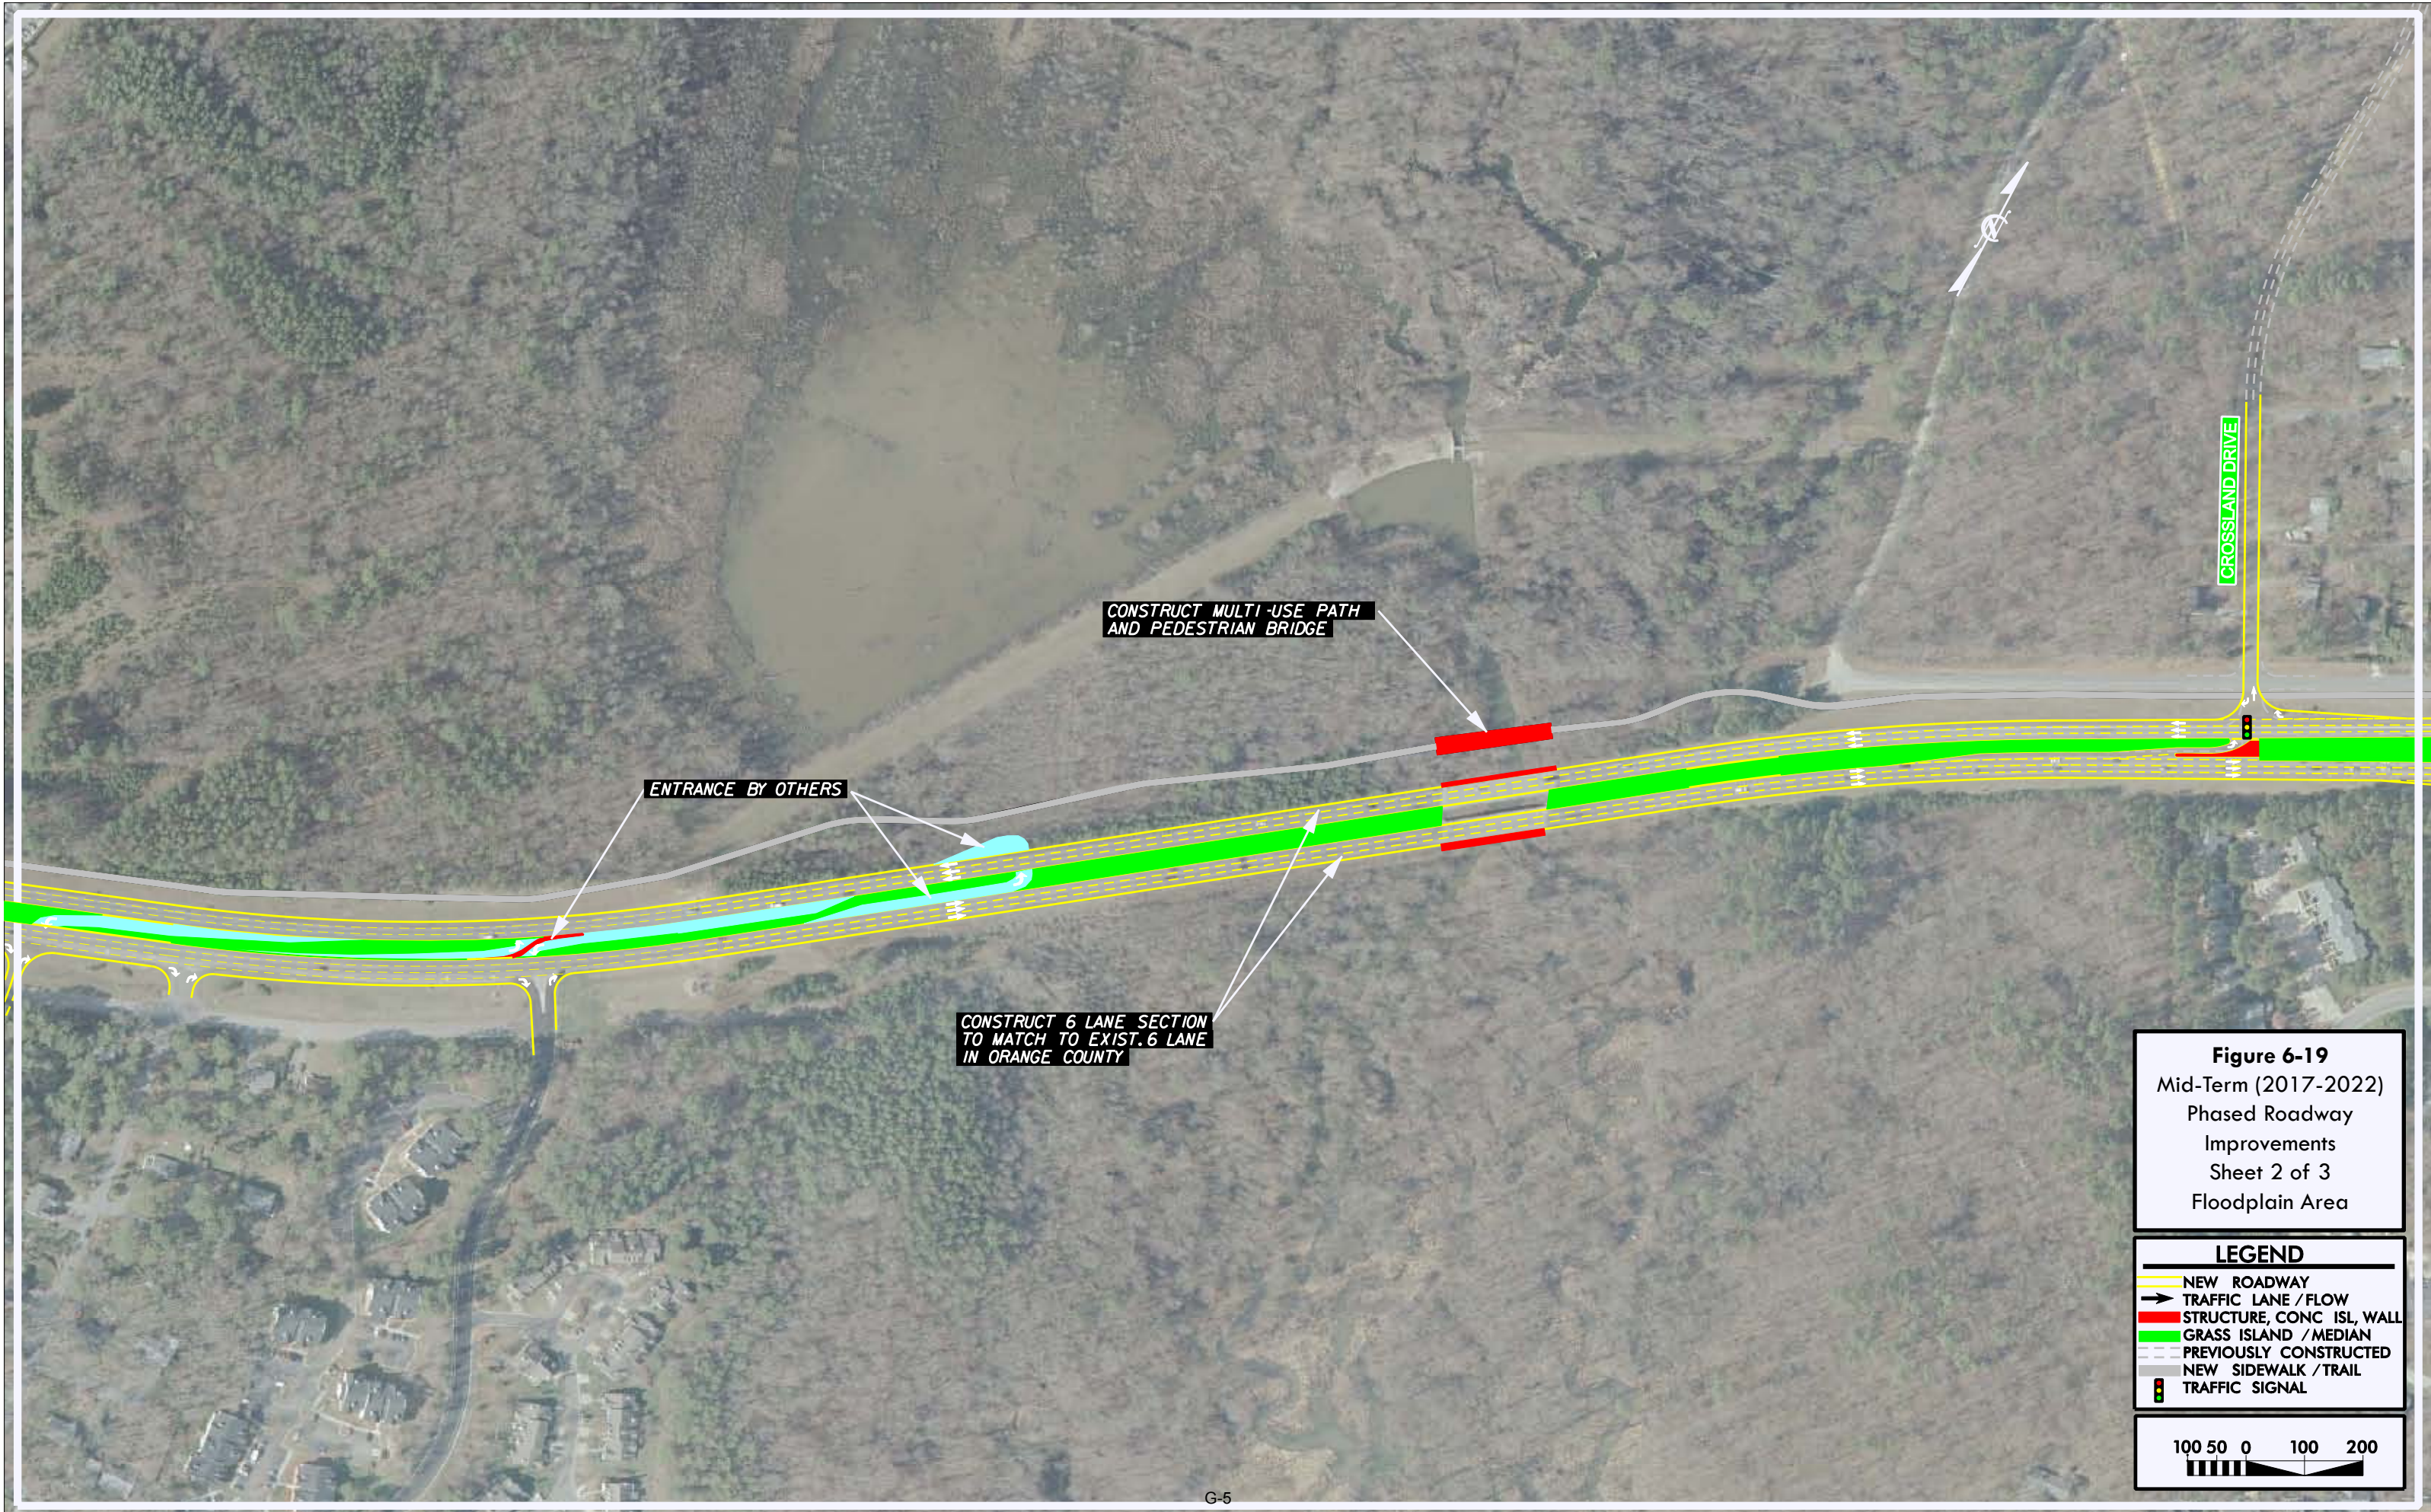

CONSTRUCT MULTI-USE PATH
AND PEDESTRIAN BRIDGE

ENTRANCE BY OTHERS


CONSTRUCT 6 LANE SECTION
TO MATCH TO EXIST. 6 LANE
IN ORANGE COUNTY

CROSSLAND DRIVE

Figure 6-19
Mid-Term (2017-2022)
Phased Roadway
Improvements
Sheet 2 of 3
Floodplain Area

LEGEND

	NEW ROADWAY
	TRAFFIC LANE / FLOW
	STRUCTURE, CONC ISL, WALL
	GRASS ISLAND / MEDIAN
	PREVIOUSLY CONSTRUCTED
	NEW SIDEWALK / TRAIL
	TRAFFIC SIGNAL

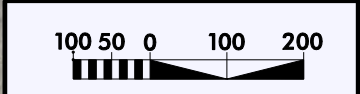

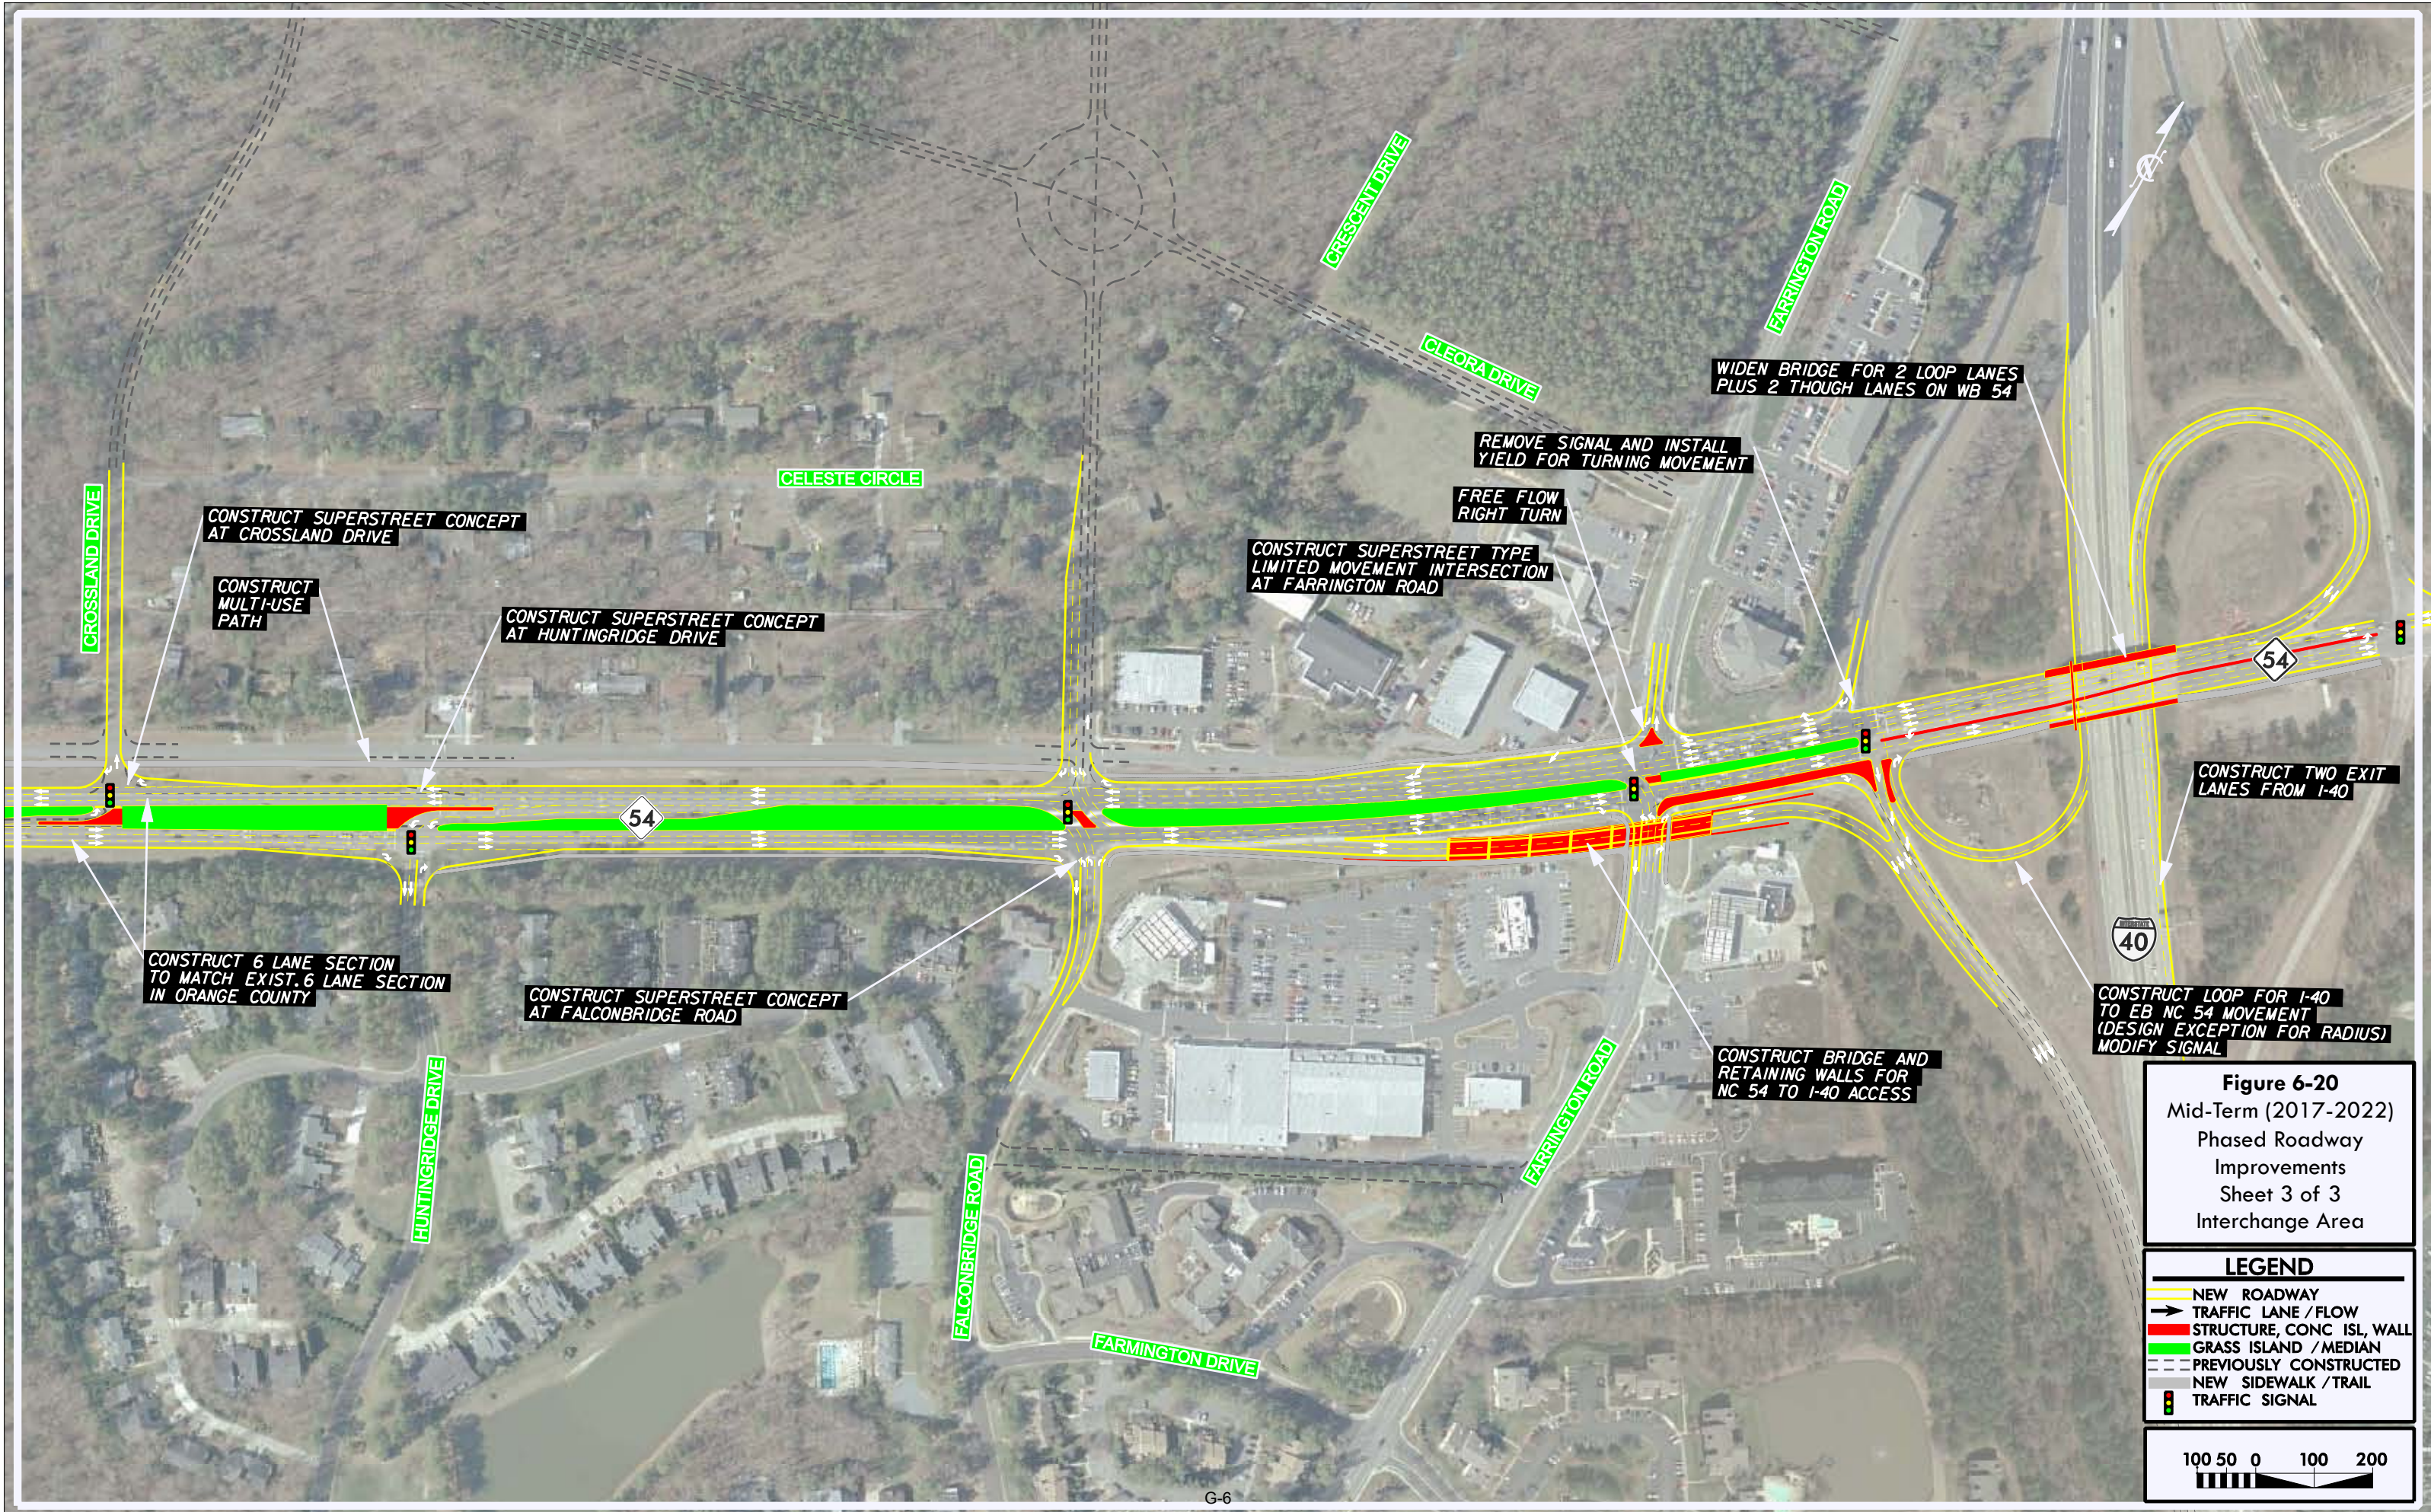


Figure 6-20
 Mid-Term (2017-2022)
 Phased Roadway
 Improvements
 Sheet 3 of 3
 Interchange Area

LEGEND

	NEW ROADWAY
	TRAFFIC LANE / FLOW
	STRUCTURE, CONC ISL, WALL
	GRASS ISLAND / MEDIAN
	PREVIOUSLY CONSTRUCTED
	NEW SIDEWALK / TRAIL
	TRAFFIC SIGNAL

